





Schnitt / section / coupe A-A

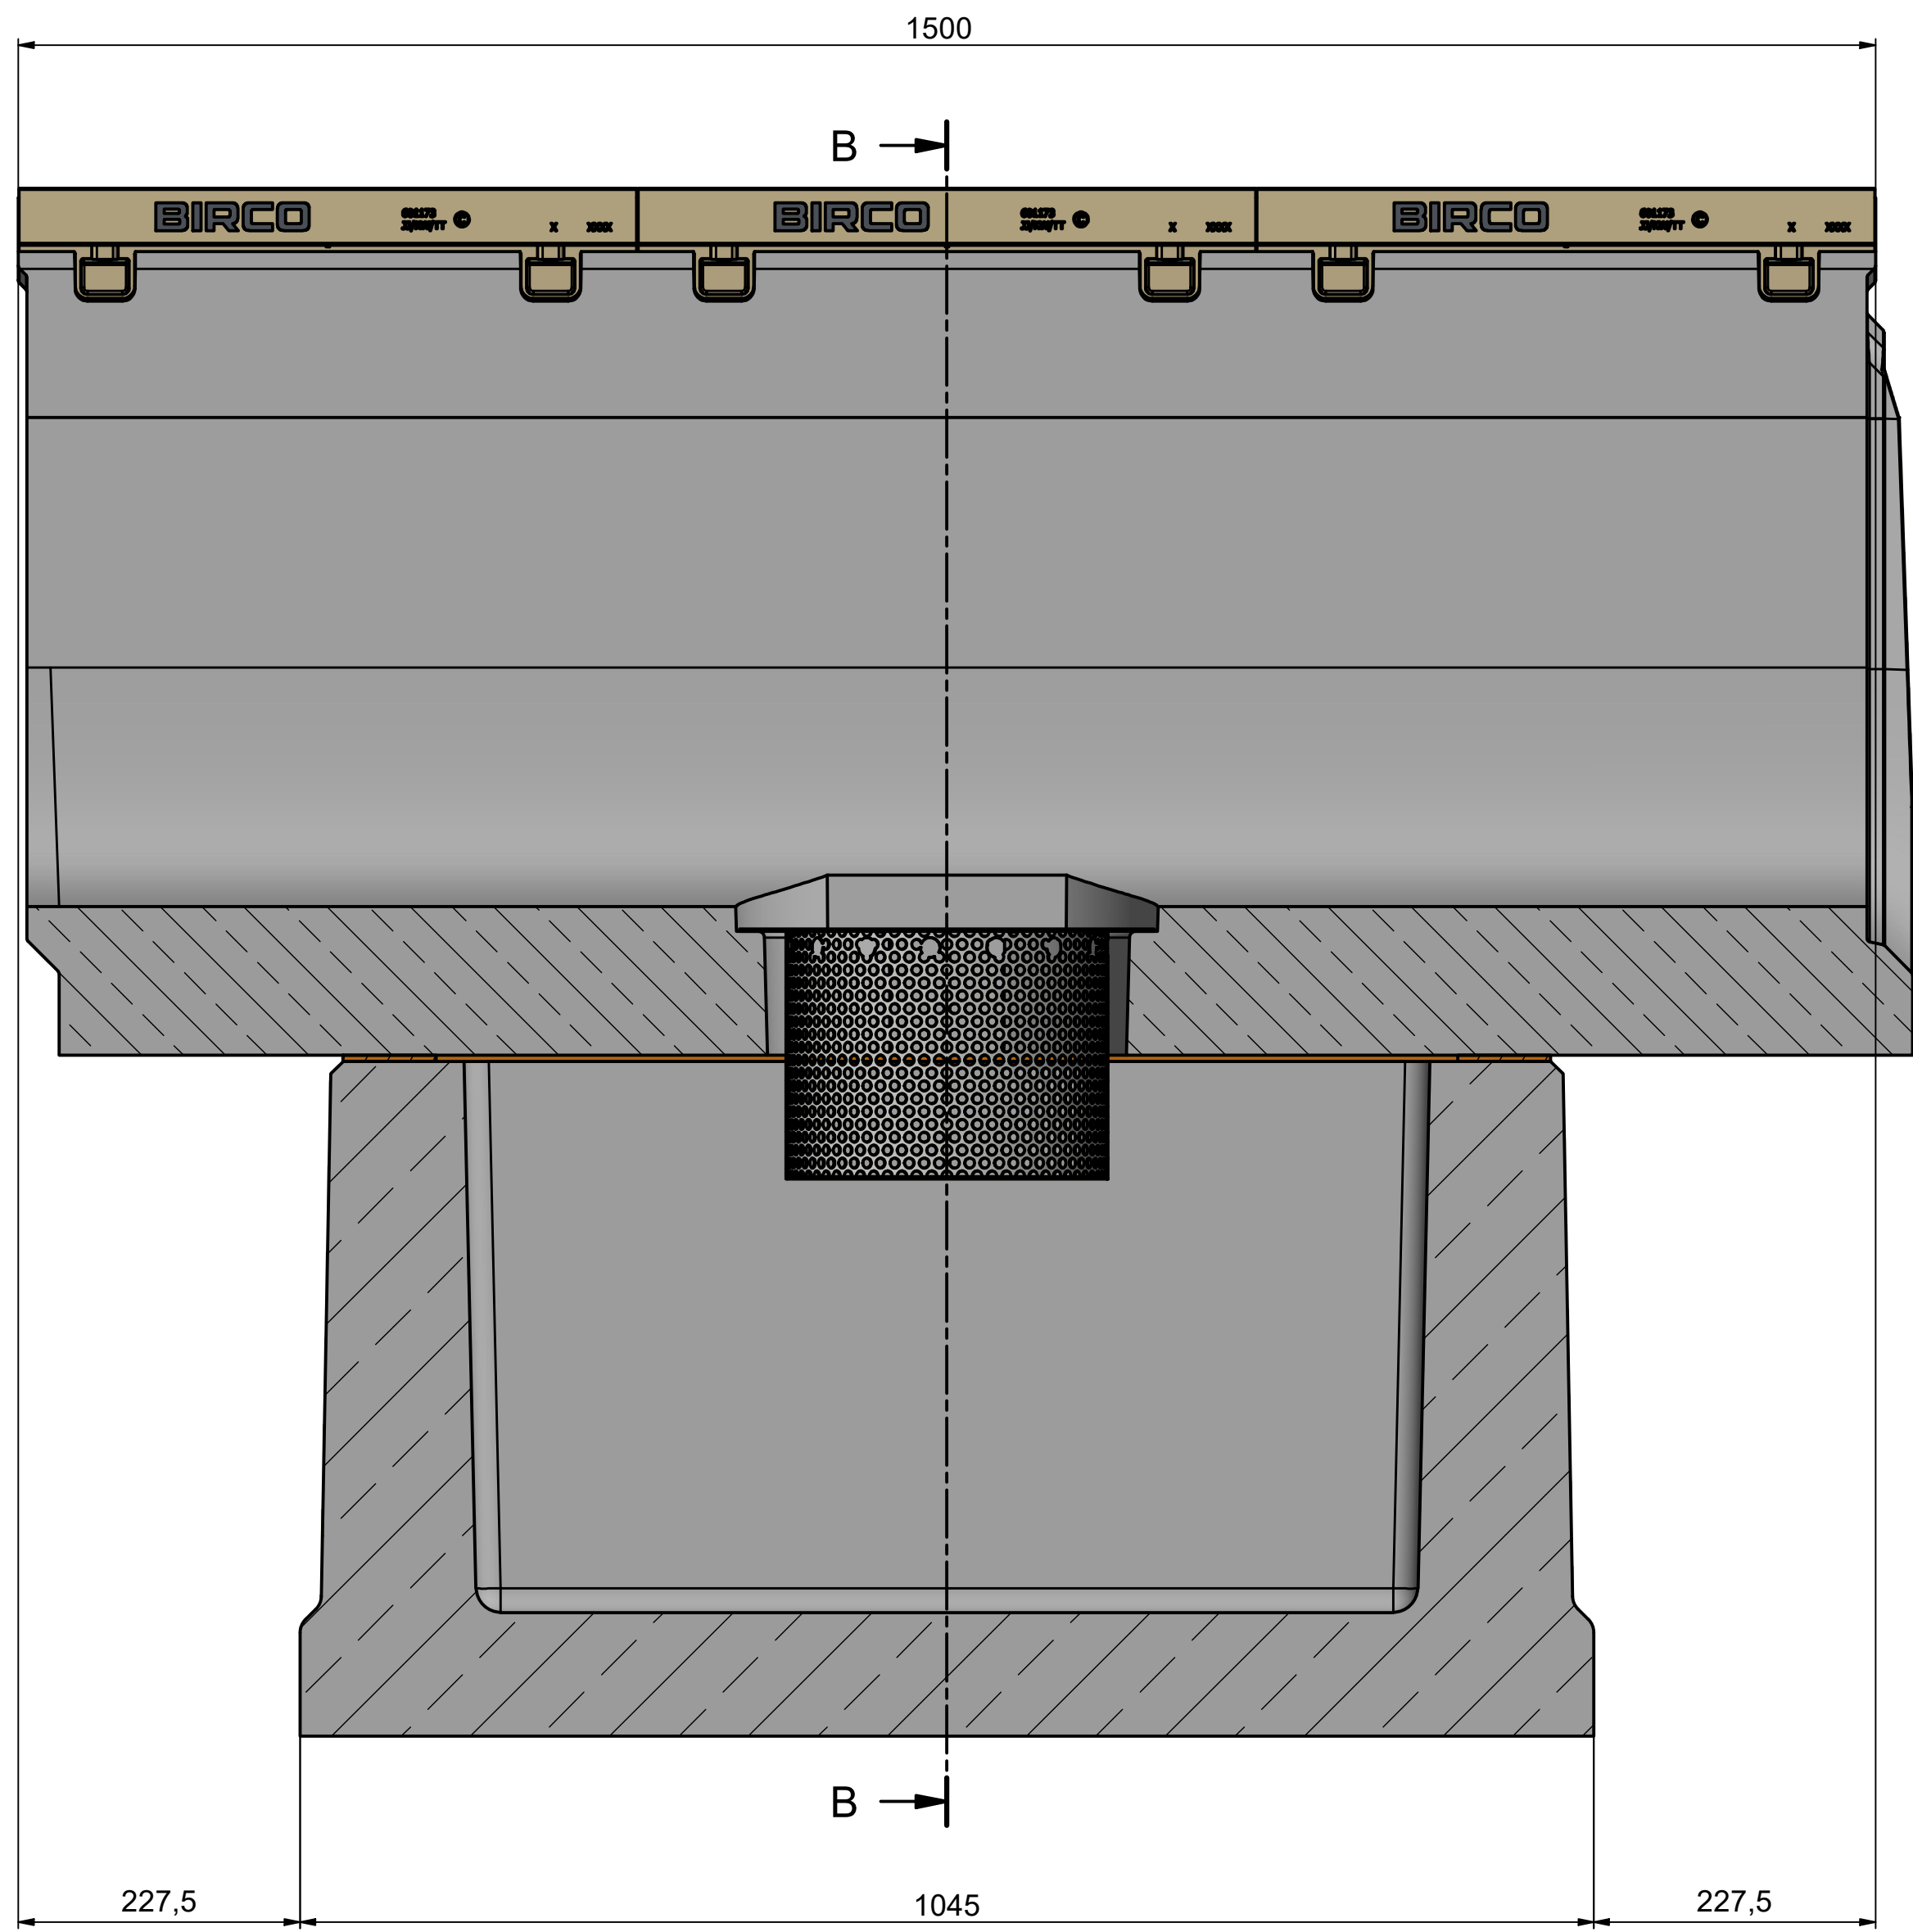

Schnitt / section / coupe B-B

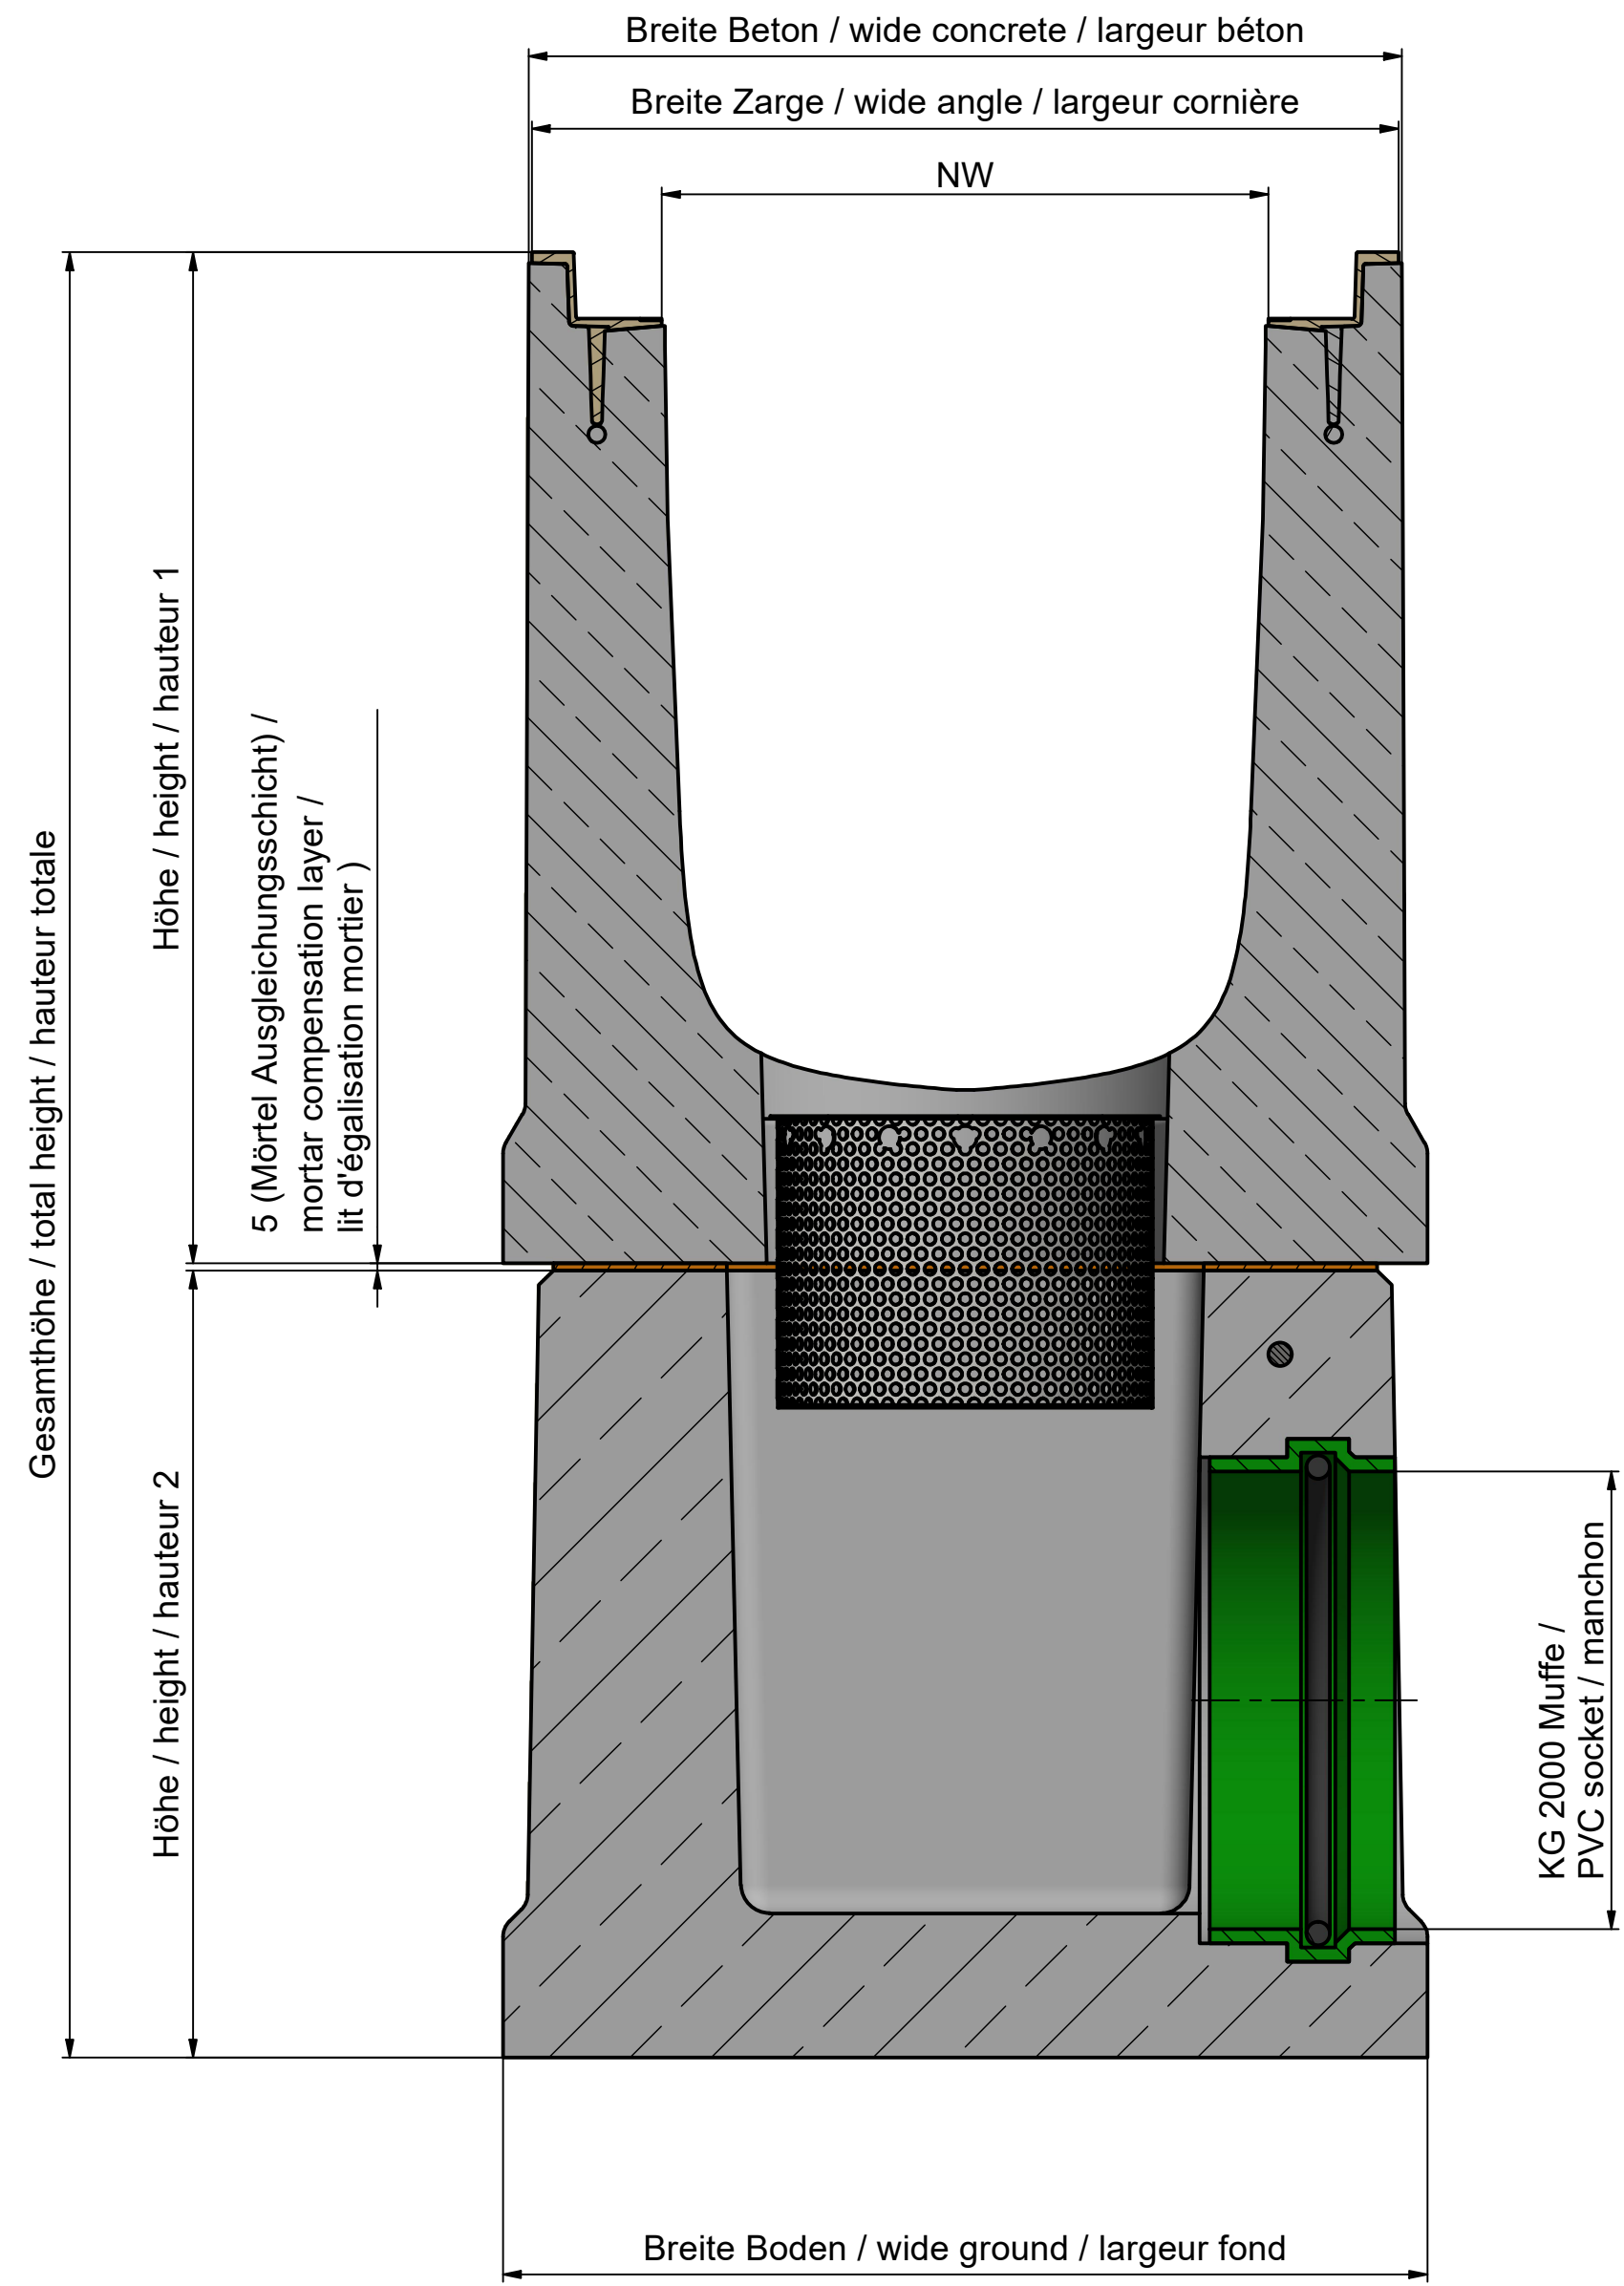

Draufsicht / top view / vue de dessus

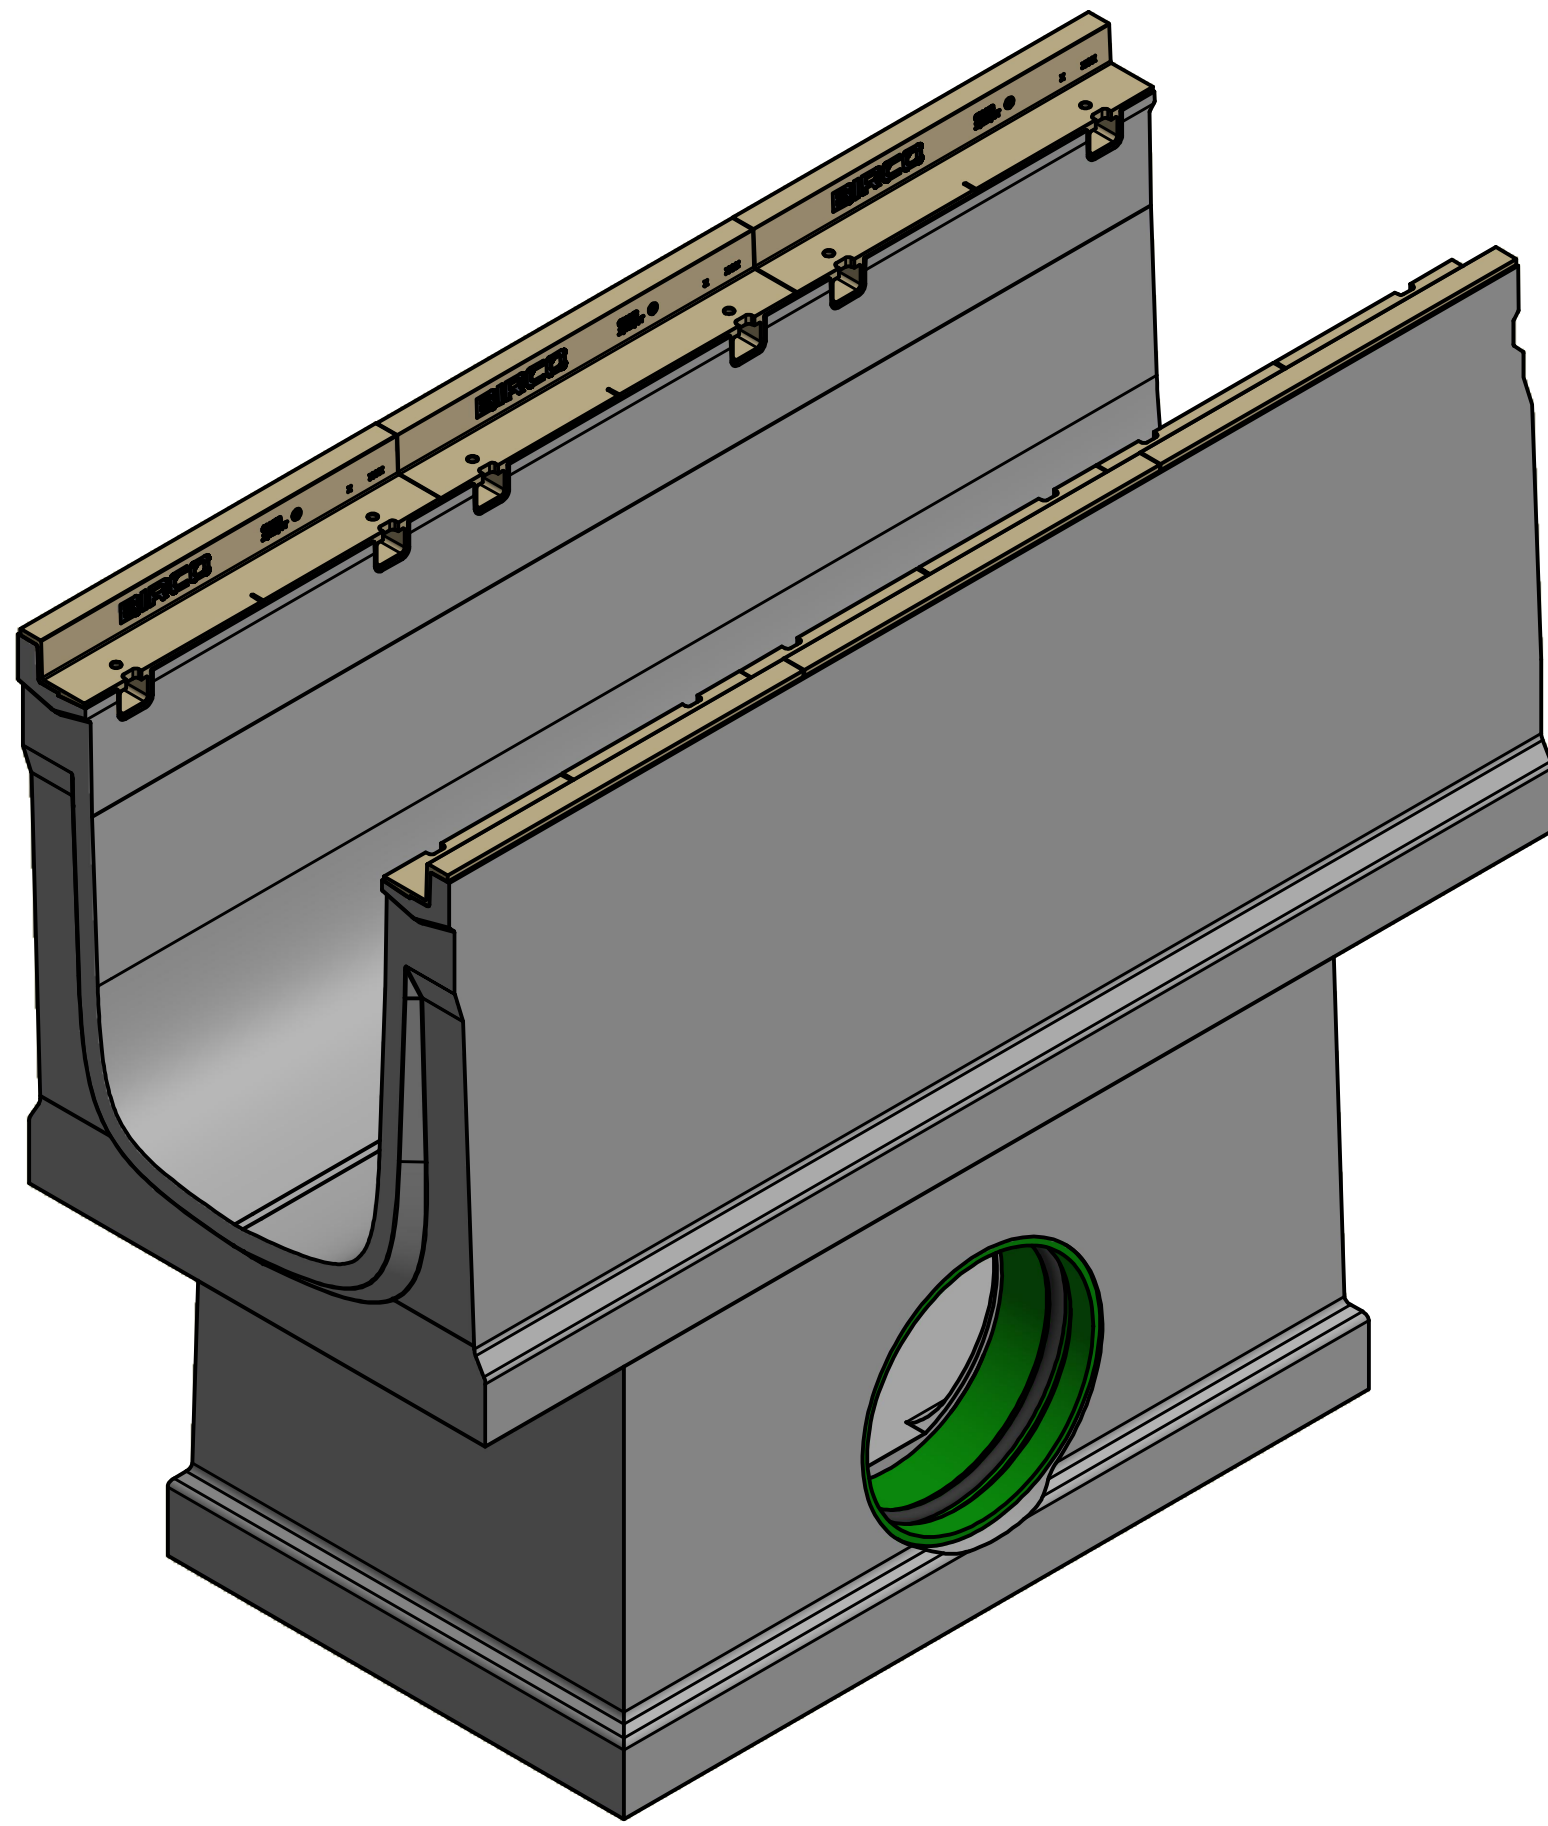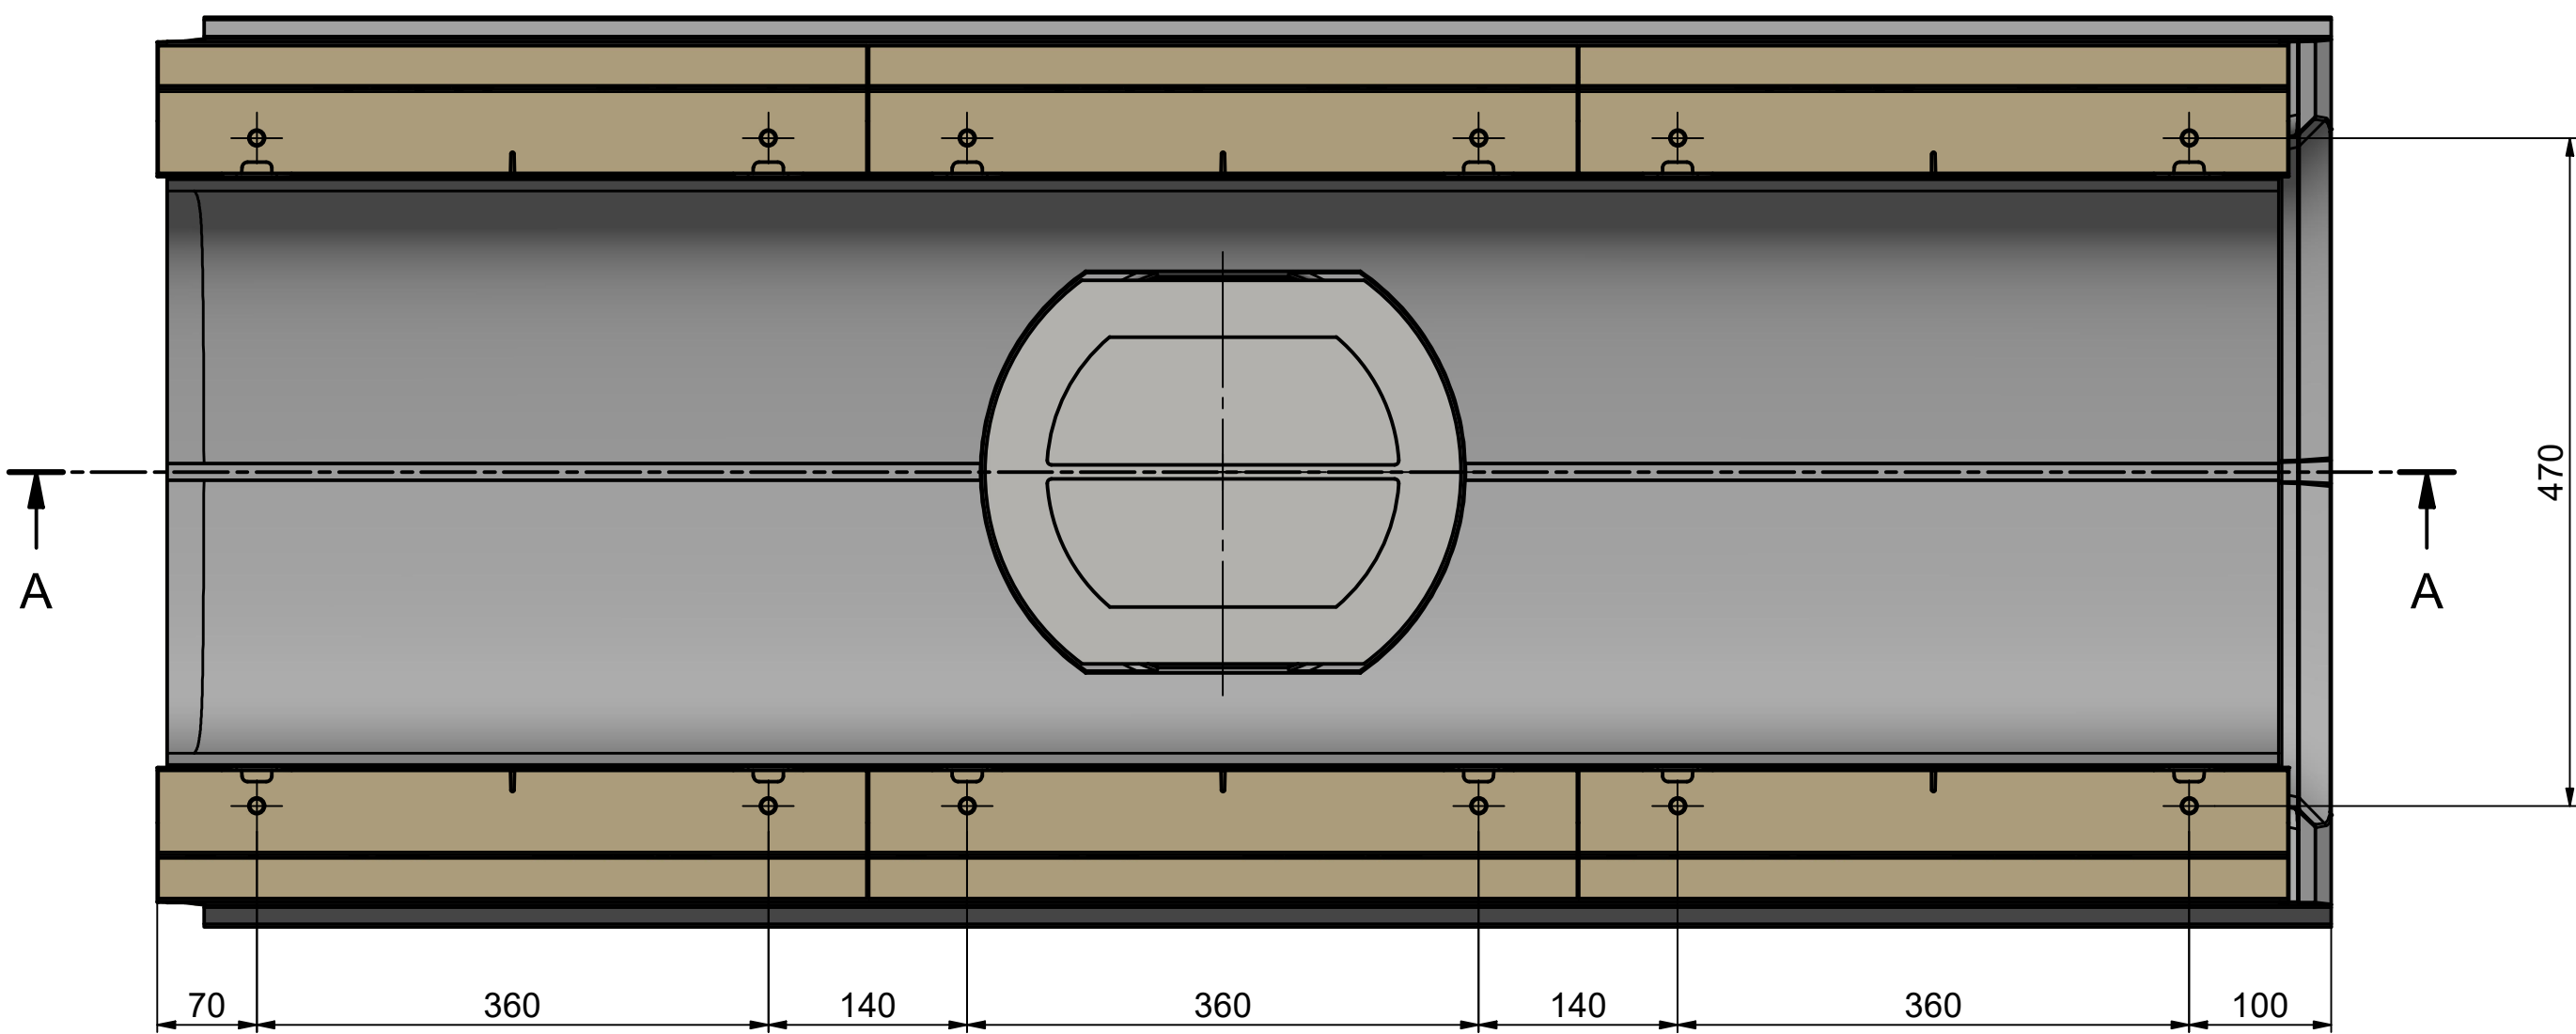

BIRCOmax-i											
Art.-Nr.	NW	Gesamthöhe total height/ hauteur totale	Höhe 1 / height 1/ hauteur 1 (OT)	Höhe 2 / height 2/ hauteur 2 (UT)	Breite Zarge / wide angle / largeur cornière (OT)	Breite Beton / wide concrete / largeur béton (OT)	Breite Boden / wide ground / largeur fond (UT)	Muffe / PVC socket / manchon (UT)	Masse / weight / poids (OT)	Masse / weight / poids (UT)	Masse (Gesamt) / total weight / poids total
0682200567	220	1050	500	545	400	404	640	DN 200	434	519	953
0682200867	220	1350	800	545	400	400	640	DN 200	633	519	1152
0683200667	320	1150	600	545	500	504	640	DN 200	555	519	1074
0683200867	320	1350	800	545	500	501	640	DN 200	692	519	1211
0684200767	420	1250	700	545	600	605	640	DN 315	697	508	1205
0684201067	420	1550	1000	545	600	602	640	DN 315	897	508	1405
0684201267	420	1750	1200	545	600	601	640	DN 315	1043	508	1551
0685200867	520	1350	800	545	700	704	640	DN 315	821	508	1329
0685201067	520	1550	1000	545	700	702	640	DN 315	954	508	1462
0685201267	520	1750	1200	545	700	701	640	DN 315	1101	508	1609